


4. THE DRIP SHIELD IS CLASSIFIED AS IMPORTANT TO WASTE ISOLATION (ITWI).

BASIS OF DESIGN FOR THE TAD CANISTER-BASED REPOSITORY
DESIGN CONCEPT 000-3DR-MGR0-00300-000-000.

000-M00-SSE0-00103-000 INTERLOCKING DRIP SHIELD
CONFIGURATION

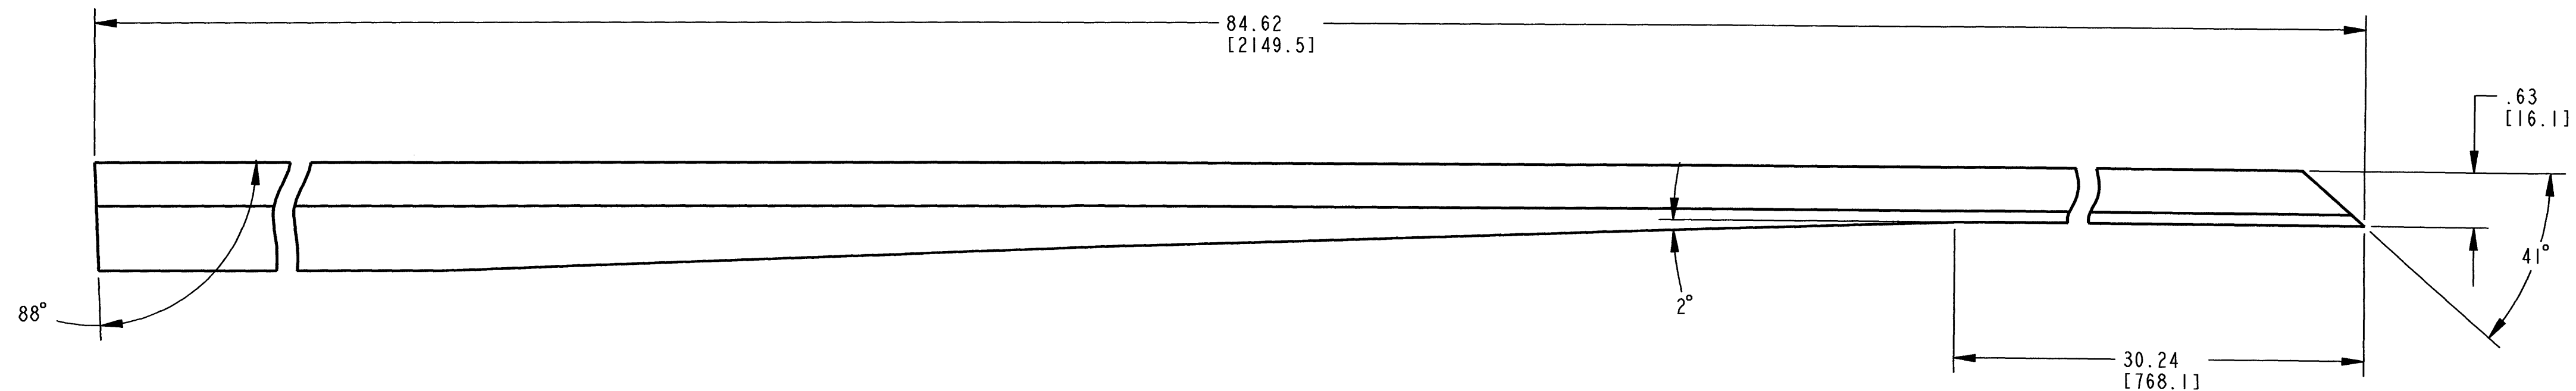

THIS DRAWING IS PRELIMINARY AND NOT
INTENDED FOR CONSTRUCTION, PROCUREMENT
OR FABRICATION.

DRIP SHIELD CONNECTOR
LEFT SUPPORT BEAM